


Stage Plan Scale 1 : 50. (2cm = 1 m)

Lighting Bars

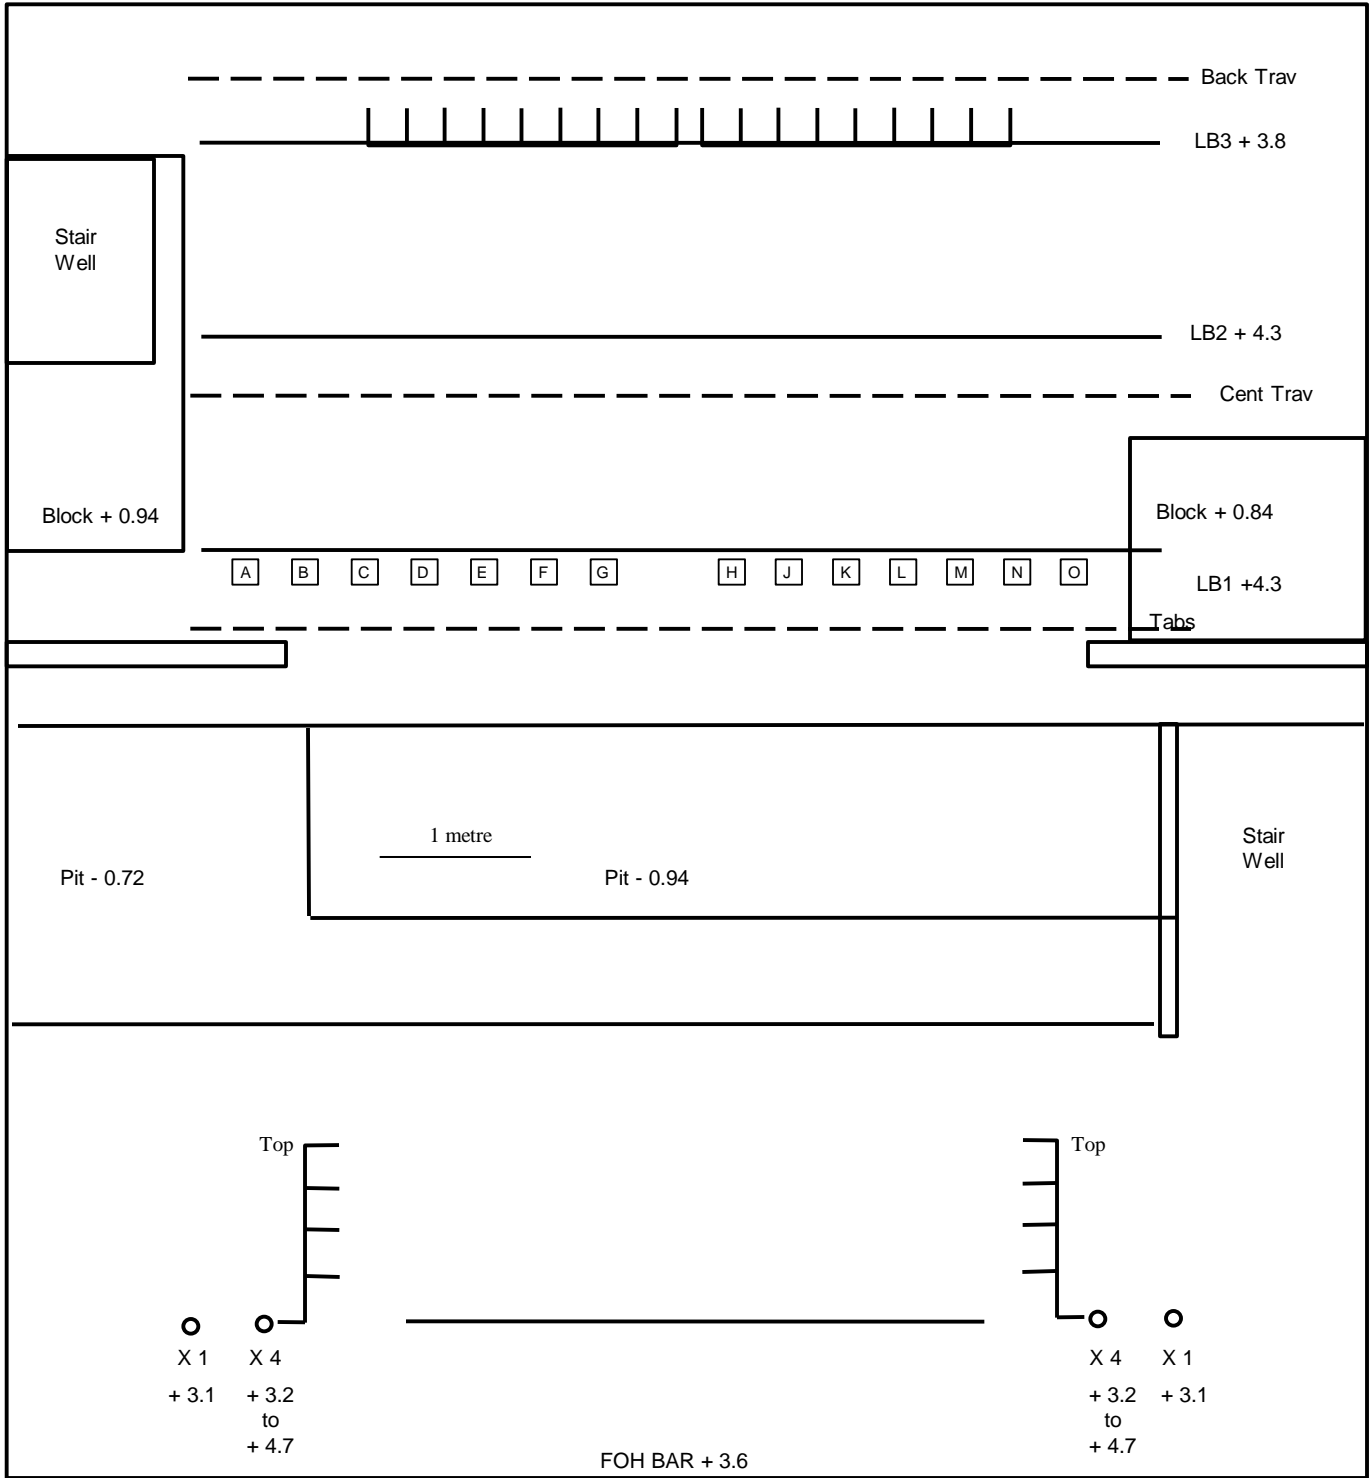

Notes

- x 1 1 Lighting position, usually Patt. 23 Profile
- x 4 4 Lighting positions arranged vertically, usually Patt. 23 Profile

A to O Lighting Bar 1 circuits

X Extension Lead

Patt 23 Profile (x 19)

Minim PC (x 2)

Minuette PC (x 2)

Silhouette 15 Follow Spot in Lighting Box

Patt 123 Fresnel (x 11)

Minim Fresnel (x 2)

Harmony 1kW Fresnel (x 10)

Patt 137 Flood (x 6)

Patt 60 Flood (x 2)

Parcan 64 (x 2)

S-Batten Floods

+ N Height above stage, in metres
- N Depth below stage, in metres

$\frac{179}{110} \frac{122}{132} \frac{103}{132}$ Colour Wheel, with gel numbers